
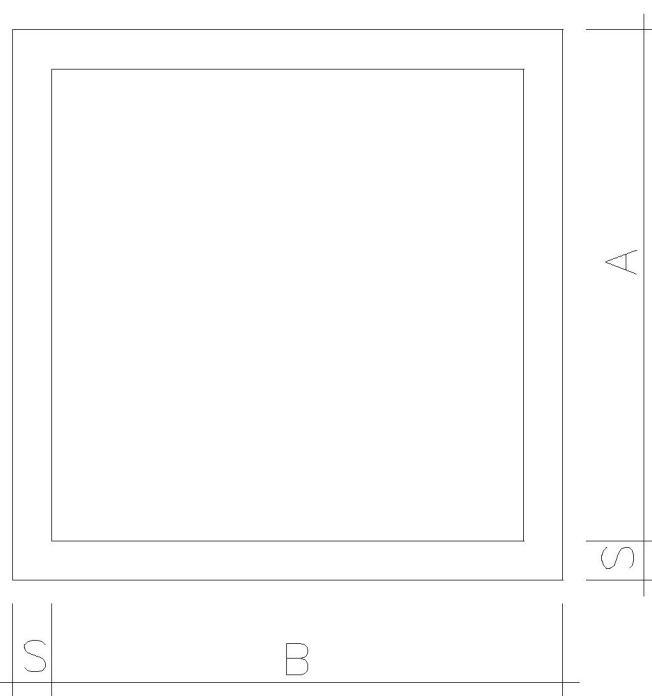


AUTOCAD LT 2000	DATA	DATUM	TITOLO - DESIGNAZIONE	TITEL - ARTIKEL
SCALA	febbraio 2009	2009	POZZETTO NORMALE QUADRO	
MASSTAB			300X300	400X400
VARIAZIONI	VARIATION		600X600	800X800

SEZIONE

PIANTA

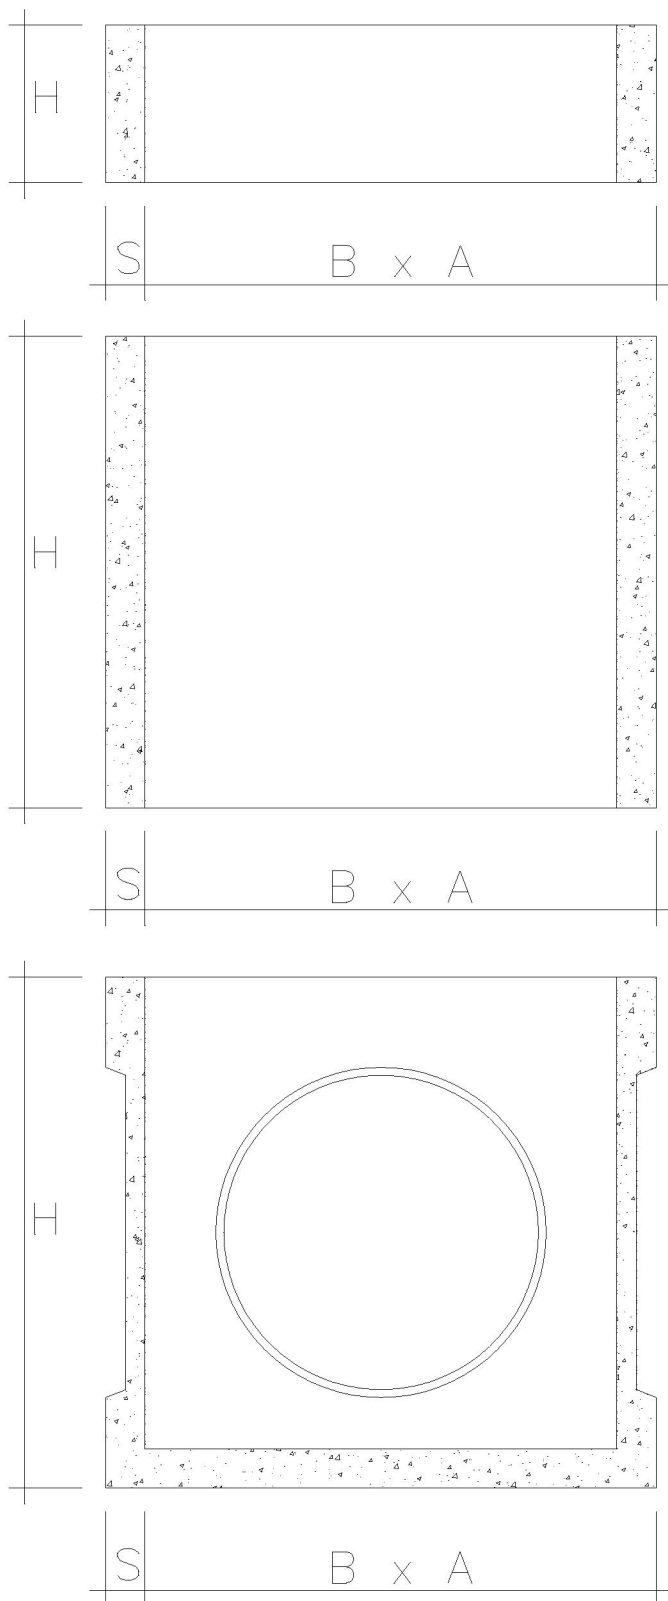

PROLUNGHE RIDOTTE QUADRE		
B x A x H mm.	S mm.	peso kg.
400x400x200	40	42
500x500x200	45	57
600x600x200	50	70
800x800x400	70	250

PROLUNGHE NORMALI QUADRE		
B x A x H mm.	S mm.	peso kg.
300x300x300	30	42
400x400x400	40	95
500x500x500	45	130
600x600x600	50	220
800x800x1000	70	490

POZZETTI NORMALI QUADRI		
B x A x H mm.	S mm.	peso kg.
300x300x300	30	45
400x400x400	40	100
500x500x500	45	140
600x600x600	50	250
800x800x1000	70	550

WEB SITE	WWW.eurobeton.it
E-MAIL	info@eurobeton.it
AUTORE AUTOR	Cossalter geom. Mirco

EUROBETON® S.p.A.
 Via Nazionale 39 SALORNO (BZ) TEL. 0471-884106
 FAX. 0471-884118
 PROPRIETARIO BESITZER